


SCALE 1"=10'

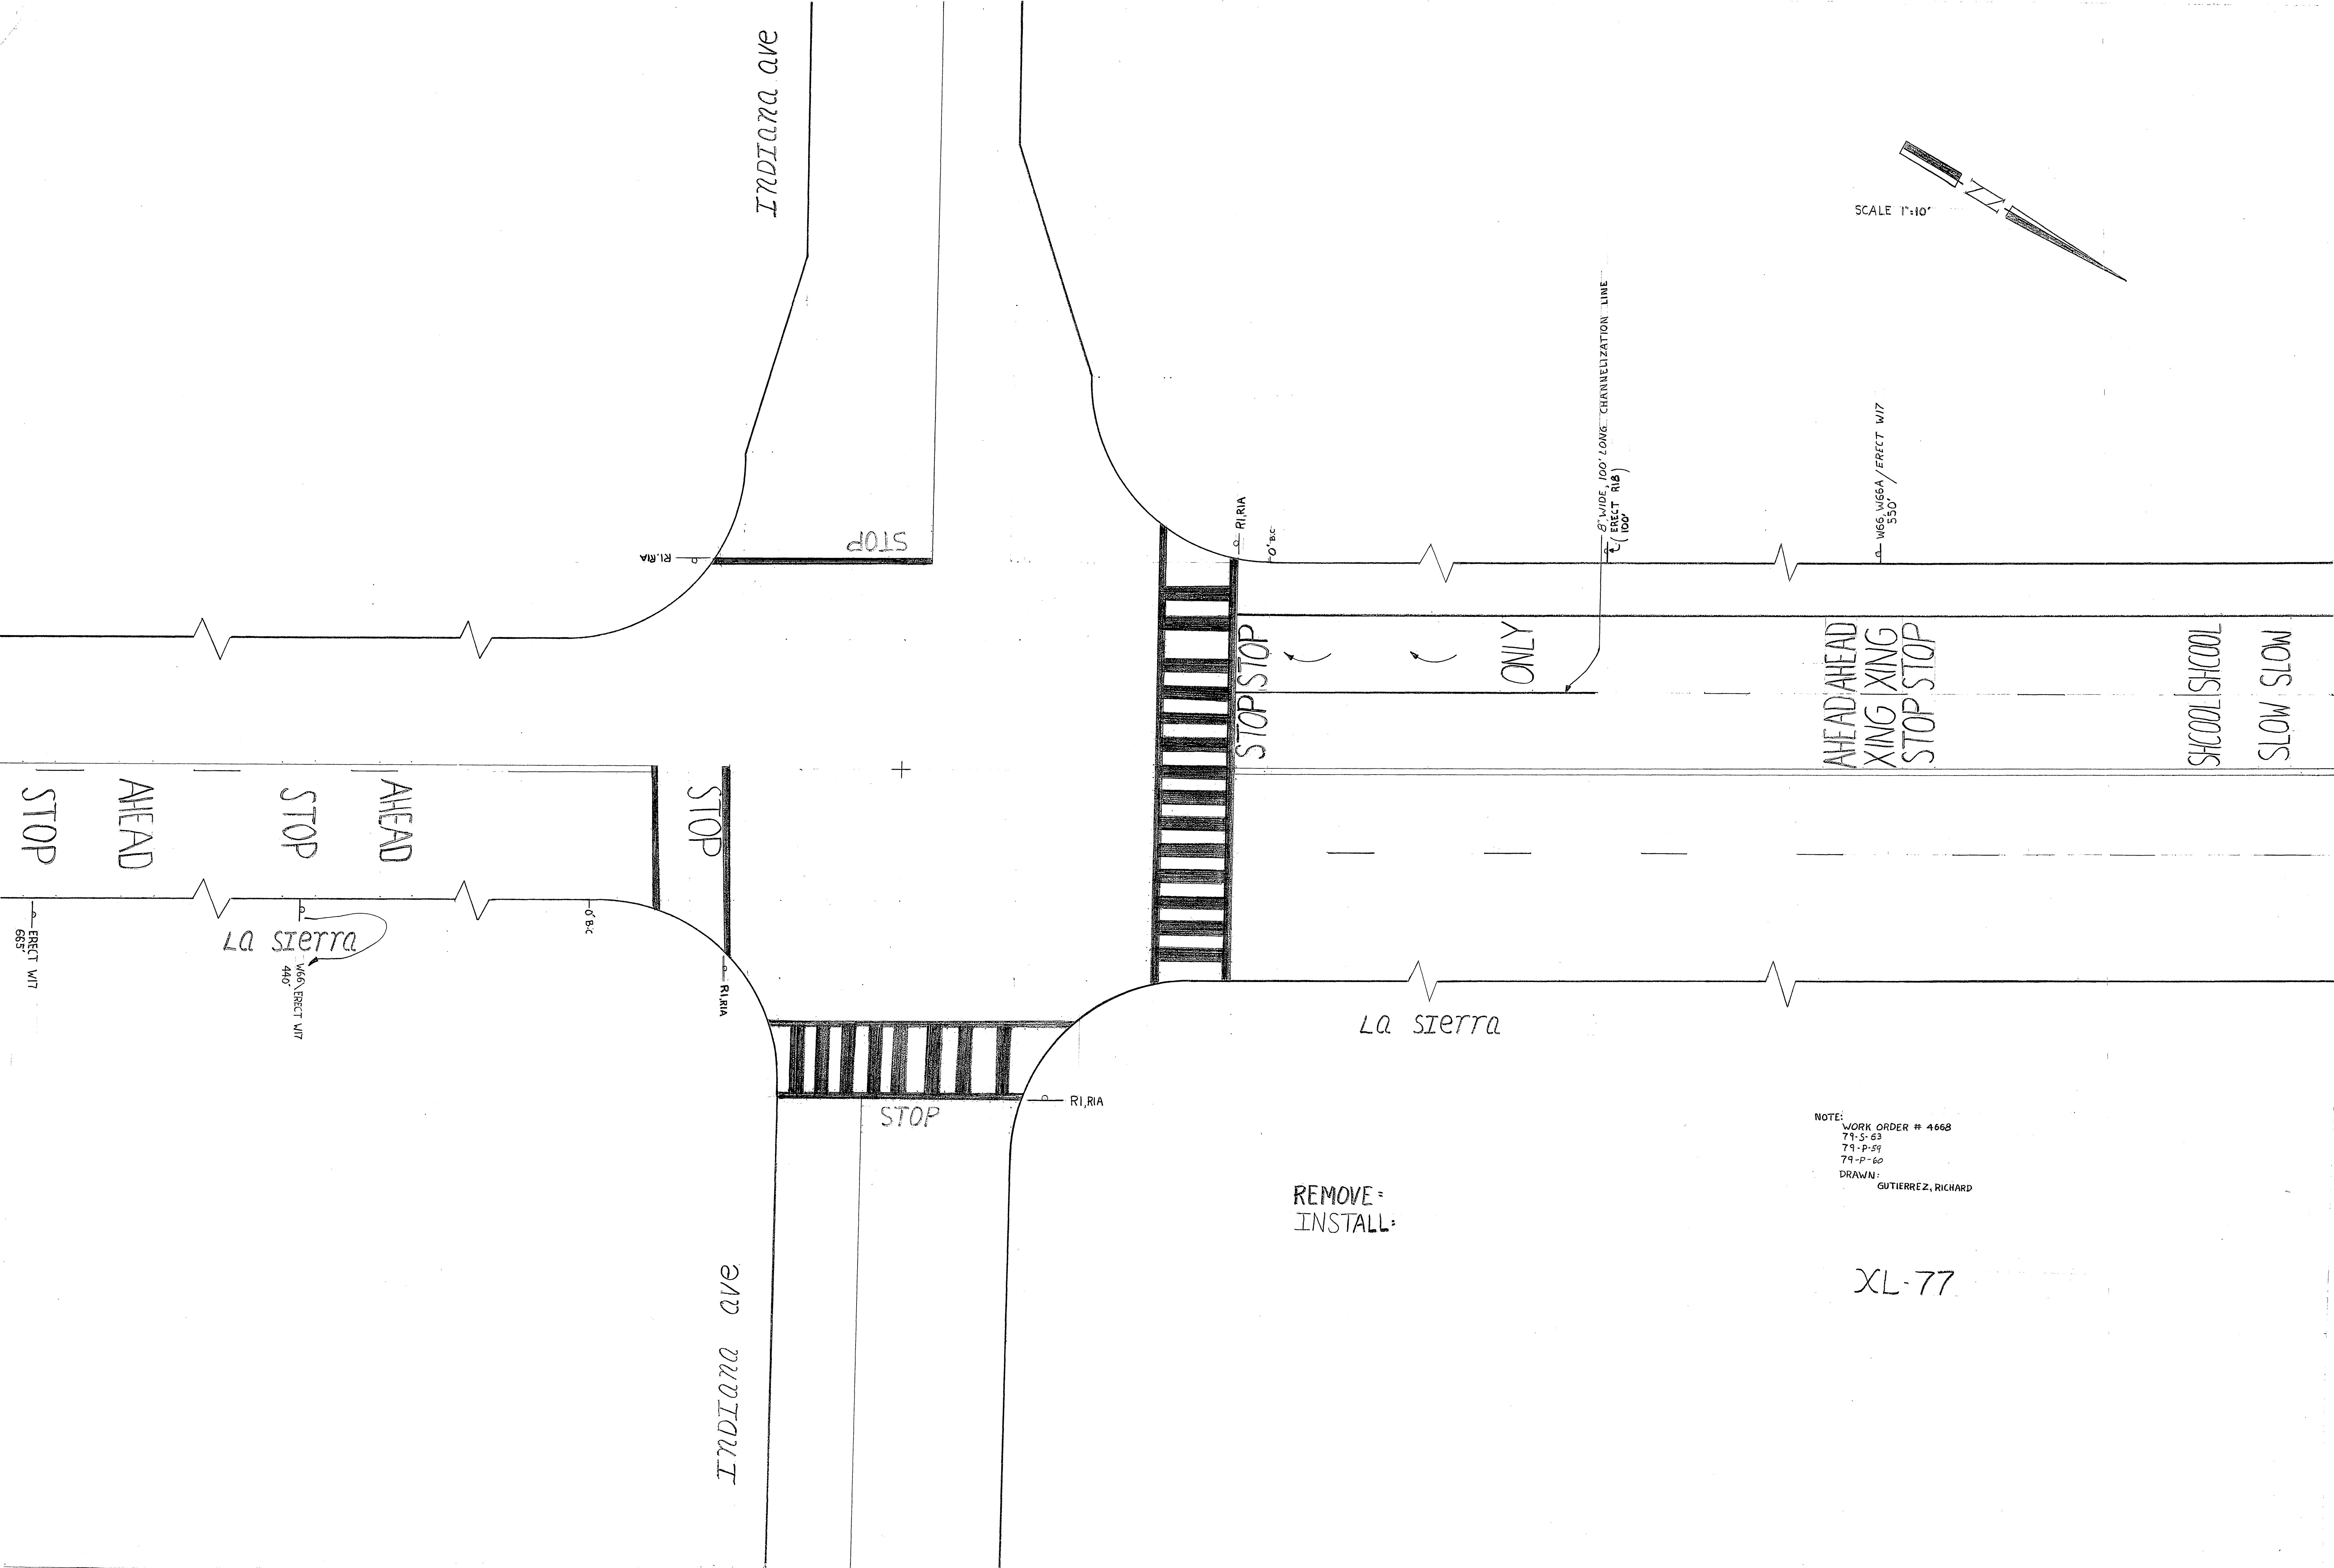

INDIANA AVE

STOP

R1,RIA

R1,RIA

0' B.C.

8' WIDE, 100' LONG CHANNELIZATION LINE
(ERECT RIB)

W66 W66A / ERECT W17
550'

STOP STOP

ONLY

AHEAD AHEAD
XING XING
STOP STOP

SLOW MOTS

SLOW MOTS

STOP

AHEAD

STOP

AHEAD

STOP

0' B.C.

R1,RIA

La Sierra

W66 ERECT W17
440'

ERECT W17
685'

STOP

R1,RIA

La Sierra

REMOVE =
INSTALL =

NOTE:
WORK ORDER # 4668
79-S-63
79-P-59
79-P-60
DRAWN:
GUTIERREZ, RICHARD

XL-77

INDIANA AVE