
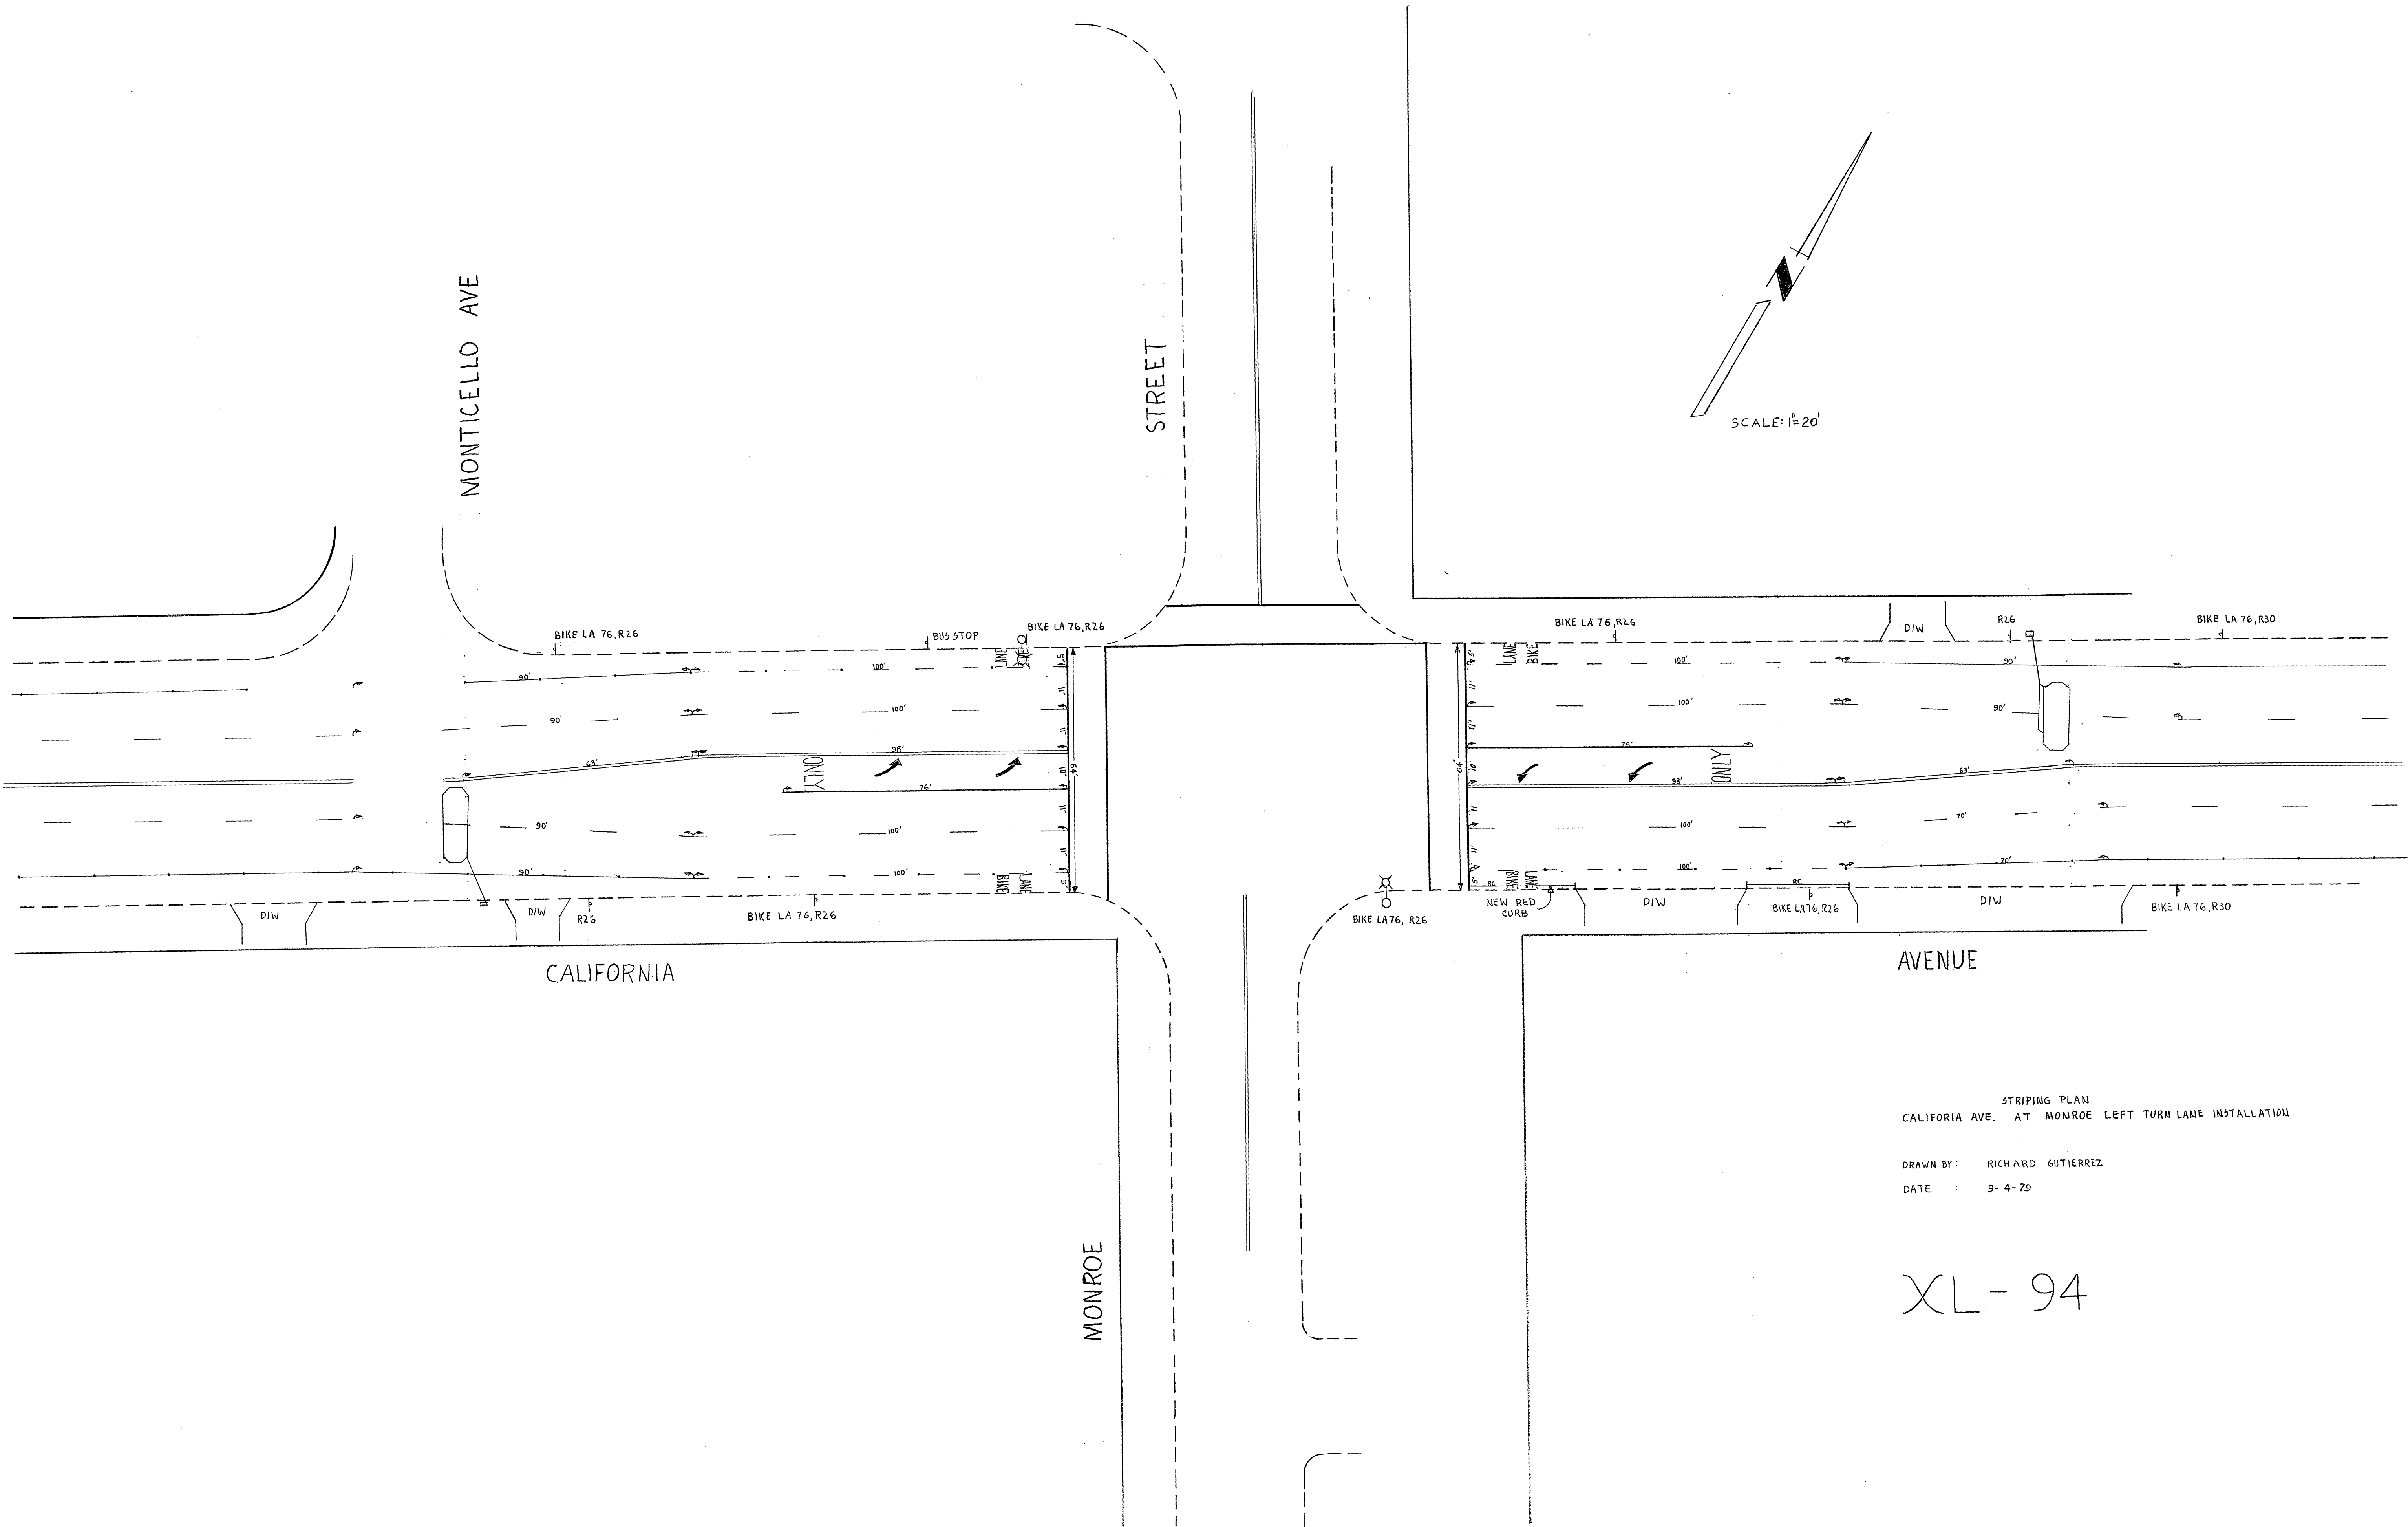


MONTICELLO AVE

STREET

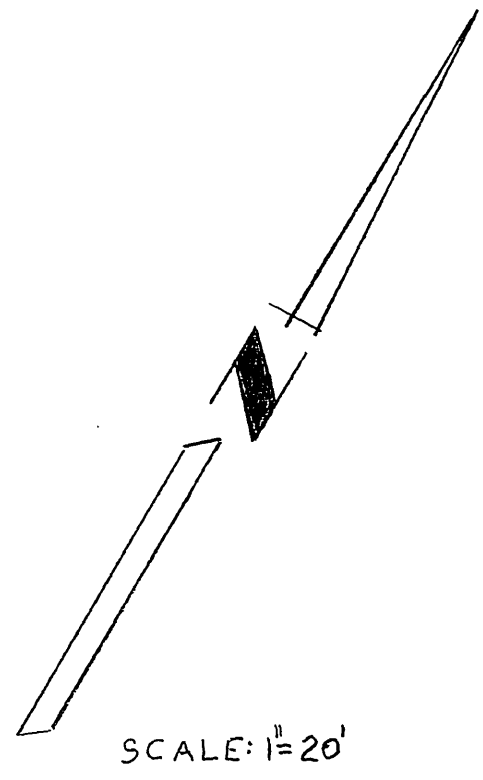

CALIFORNIA

AVENUE

MONROE

STRIPING PLAN
CALIFORNIA AVE. AT MONROE LEFT TURN LANE INSTALLATION

DRAWN BY: RICHARD GUTIERREZ
DATE: 9-4-79

XL-94